



Notes

- Use 450 prior to the metal bin

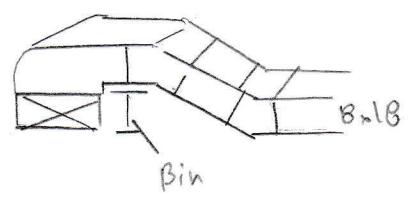

- Use score for Family Rm duct

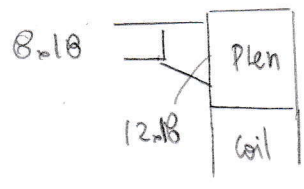

EXERCISE RM


49 CFM

10x6x5

MECH RM


58 CFM

Job: Residential Project	Page #1
Address: Duct Layout Example	Basement

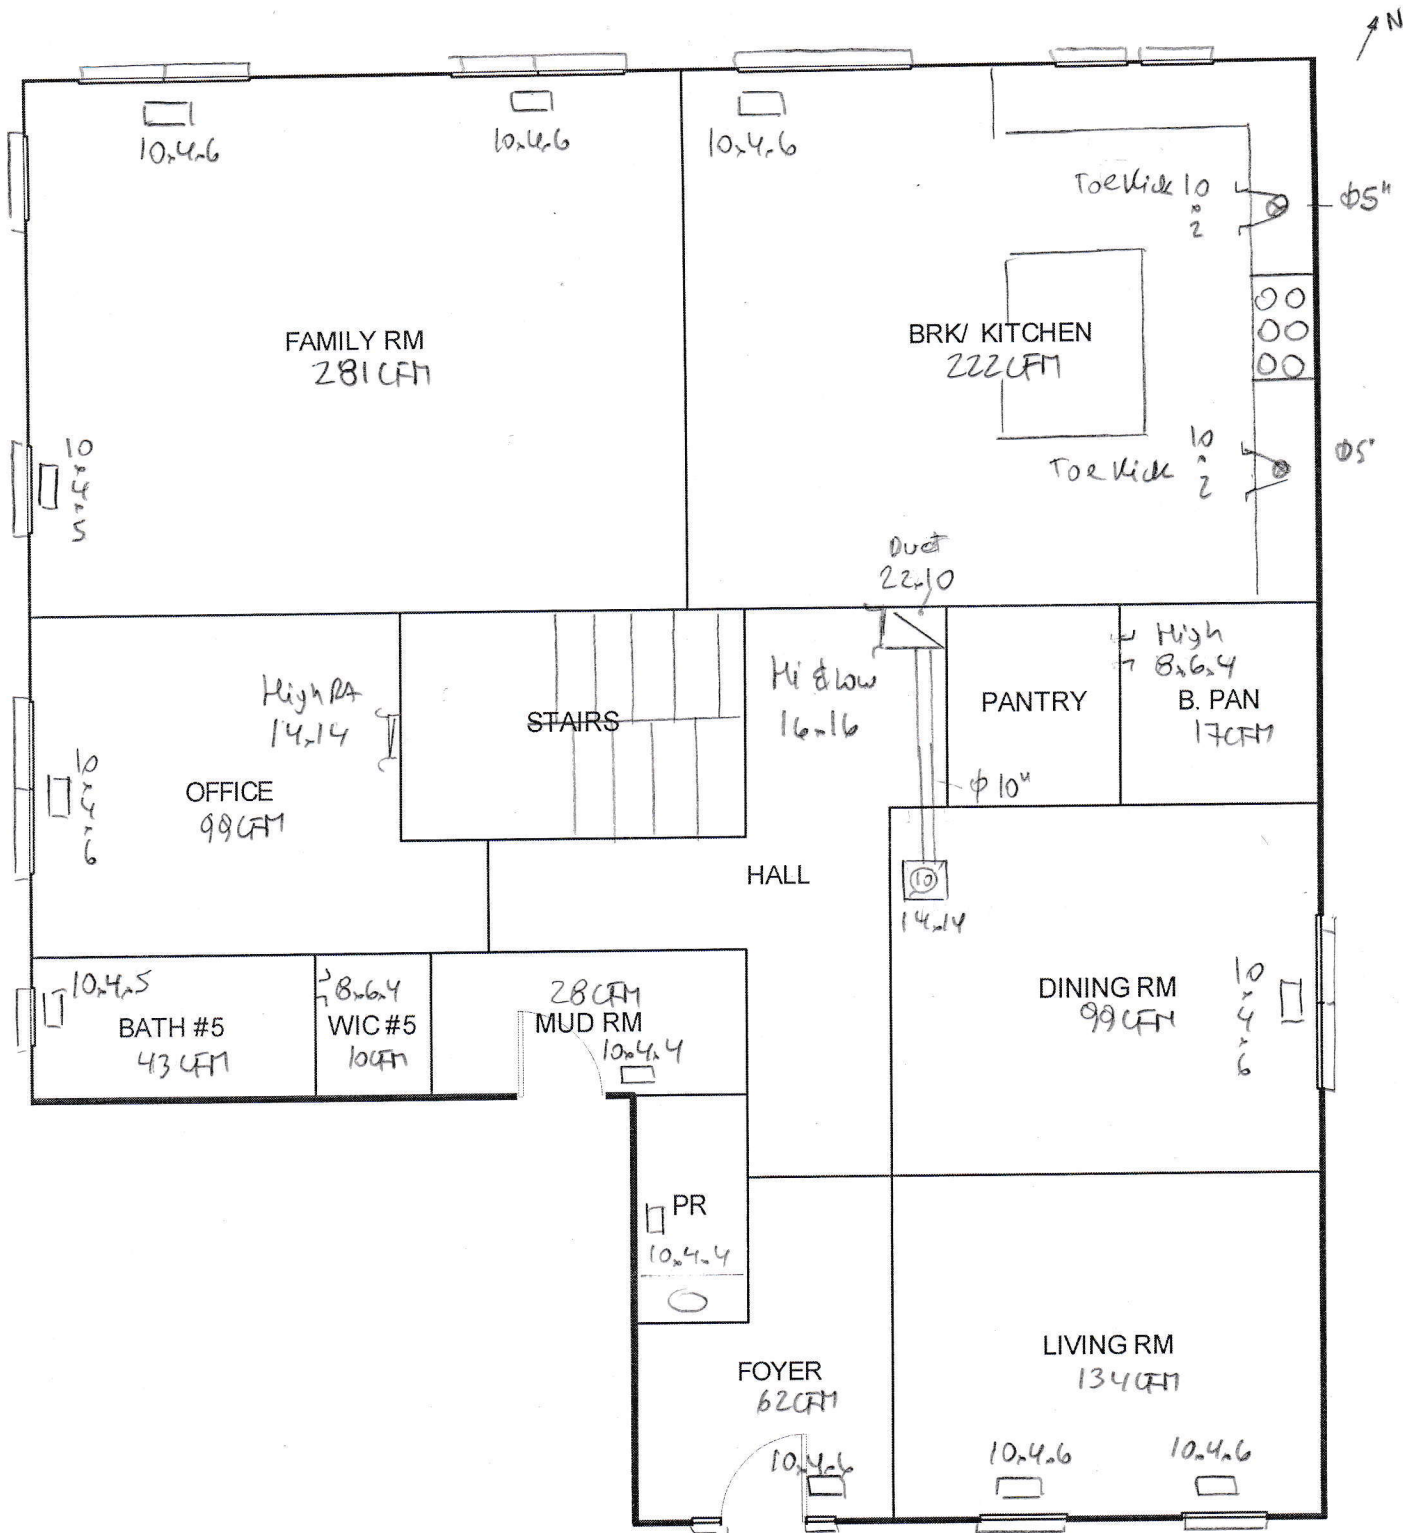

Job: Residential Project	Page # 2
Address: Duct layout Example	First Floor

AN

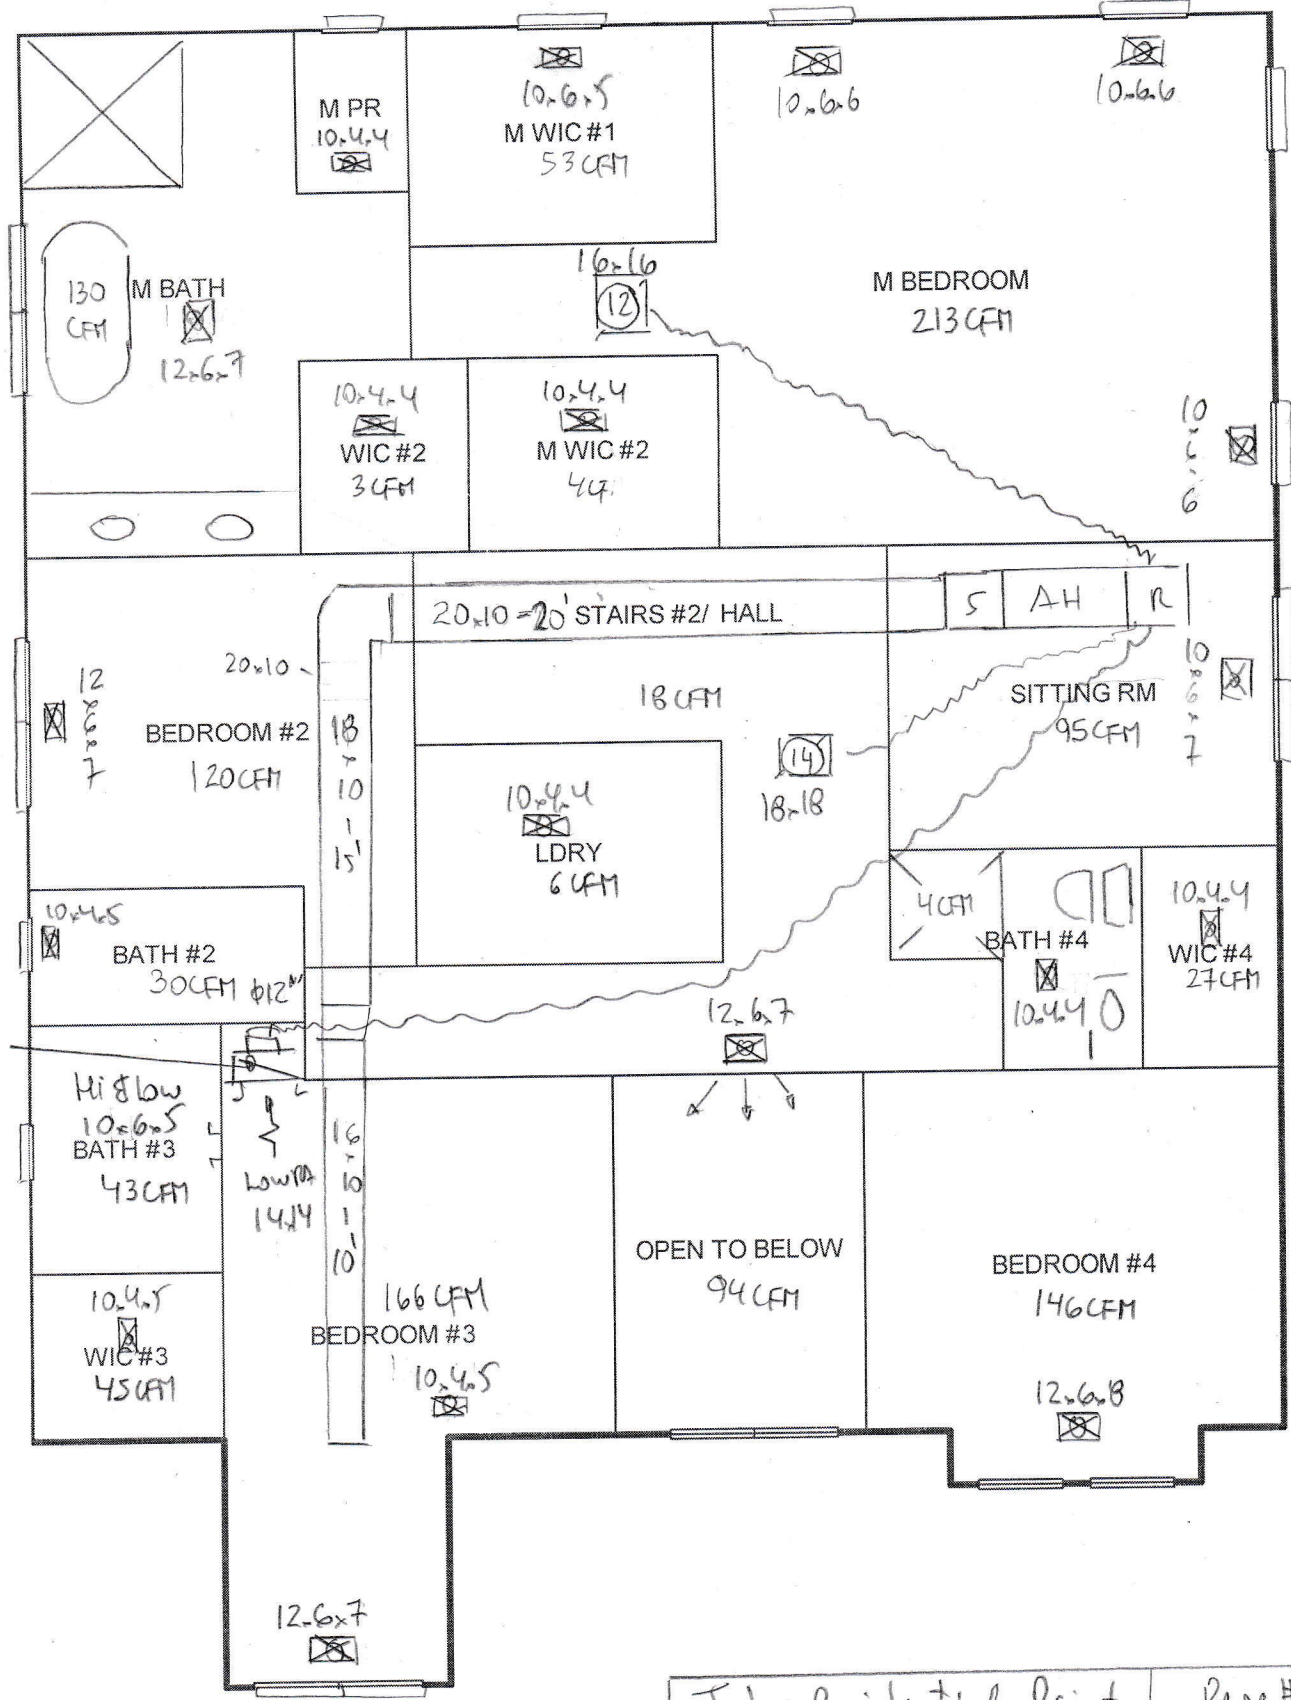

Job: Residential Project	Page #3
Address: Duct layout Example	Second Floor